



Tegn. Nr.	A44-01	Rev. nr:
Type tegning	Det. 1	

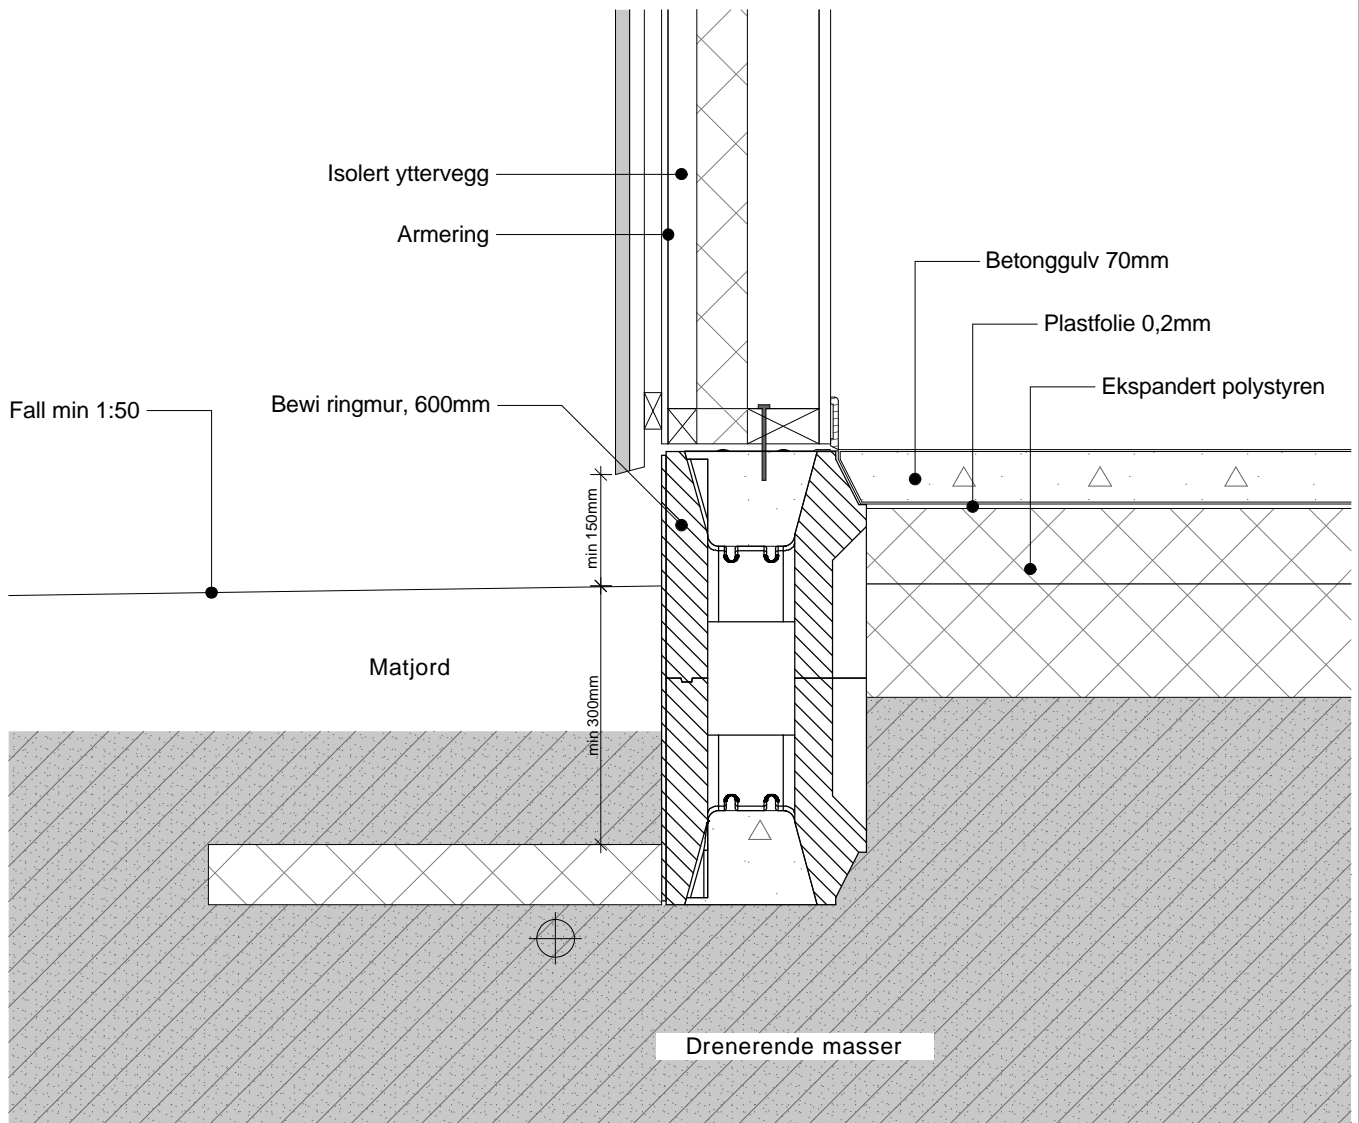

Rev.	A:	B:	C:	D:	E:
BEWI AS Detaljer			TYPE TEGNING: BEWI ringmurselement, med Iso3 Detalj 1		Filnavn: Detaljer_BEWI.pln
			DATO: 07.12.09	MÅLESTOKK: 1:10	Tegn.av RG
Orkdalsveien 82, 7300 Orkanger tlf. 72 48 40 20 www.nilssenogopoyen.no			Kontr.av RG	PROSJ. NR.: 09104	TEGN.NR: A44-01
					REV.